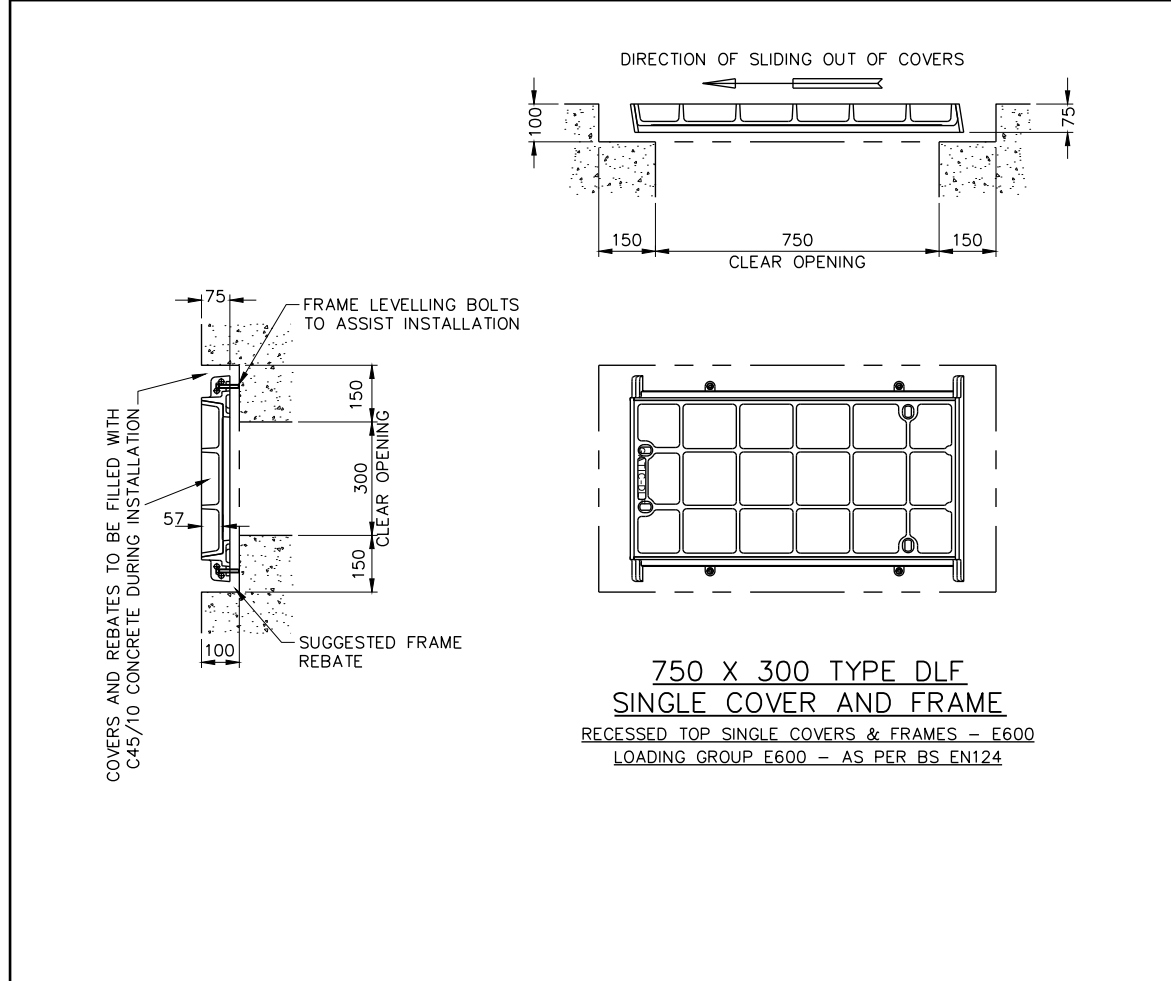
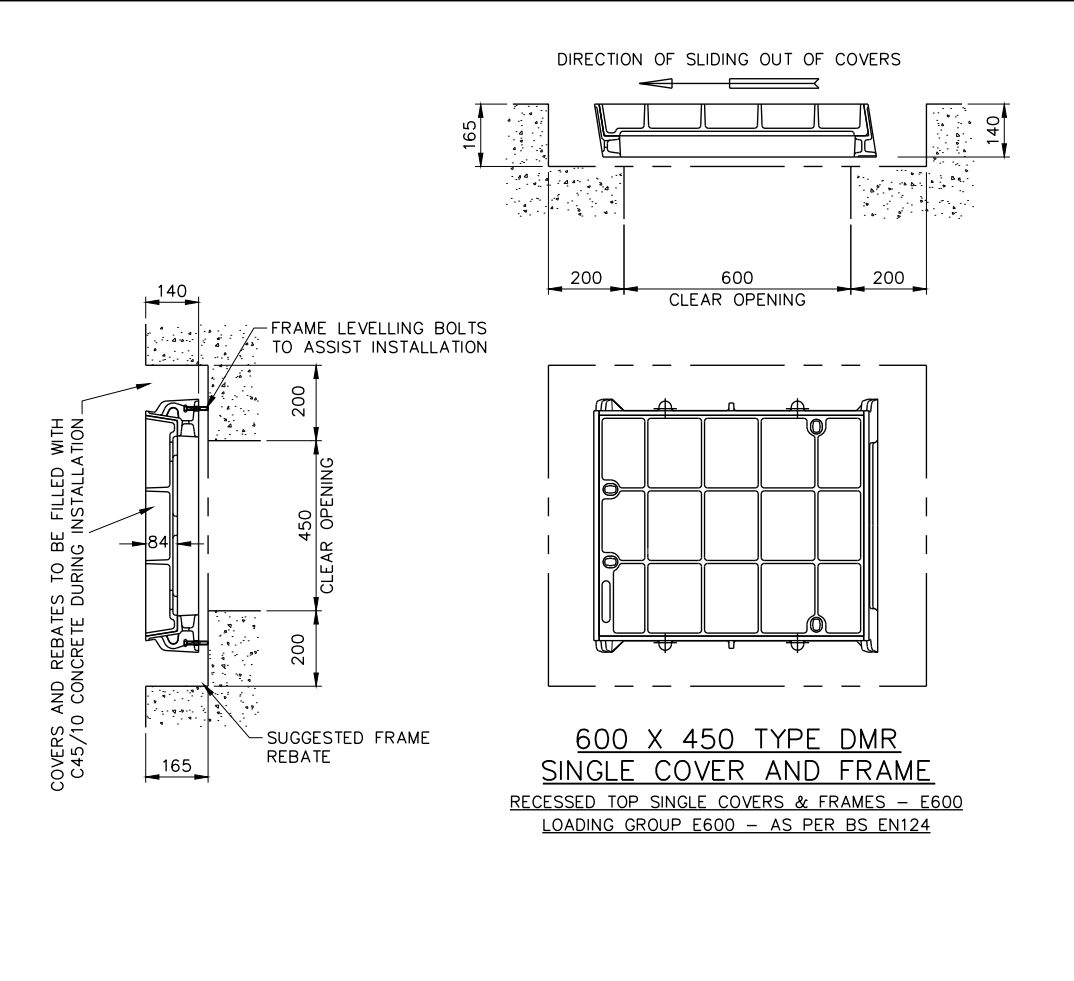
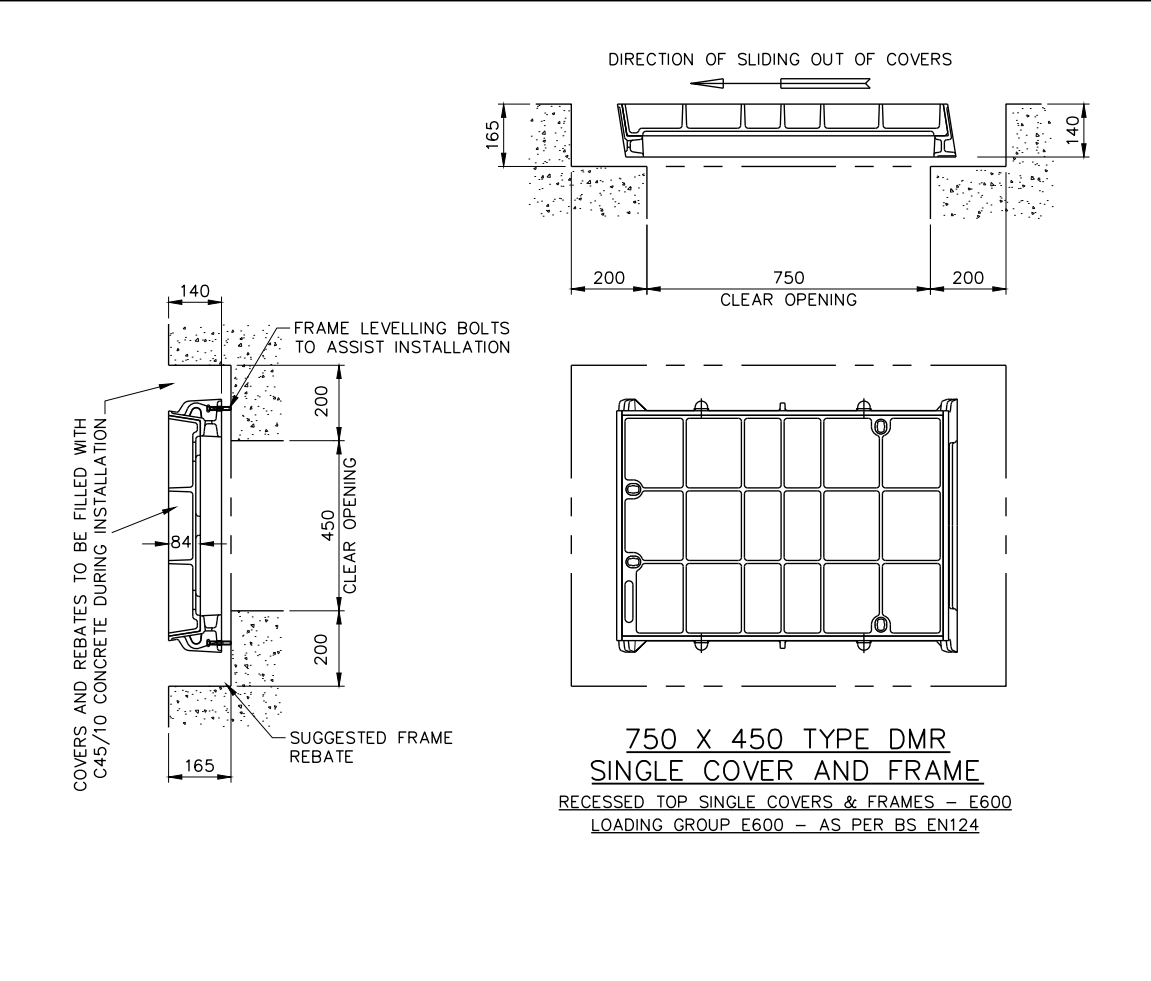
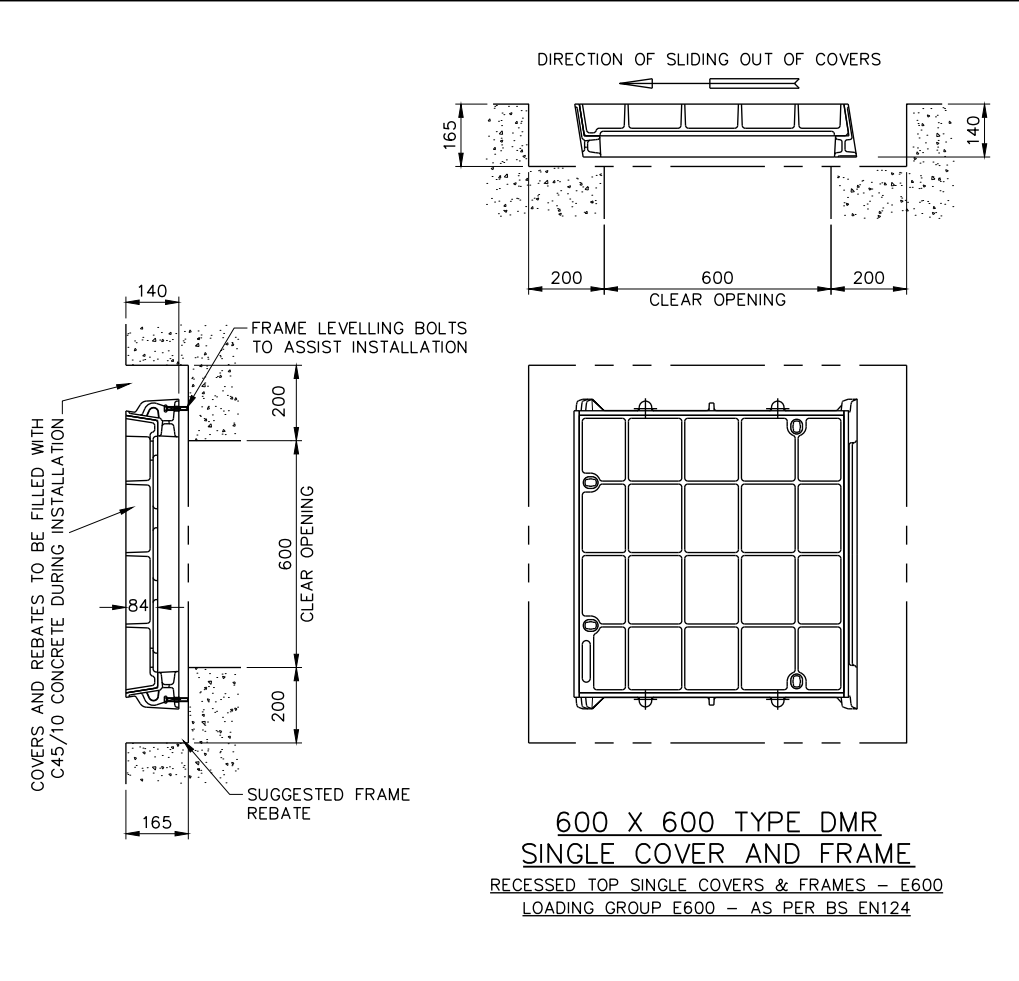
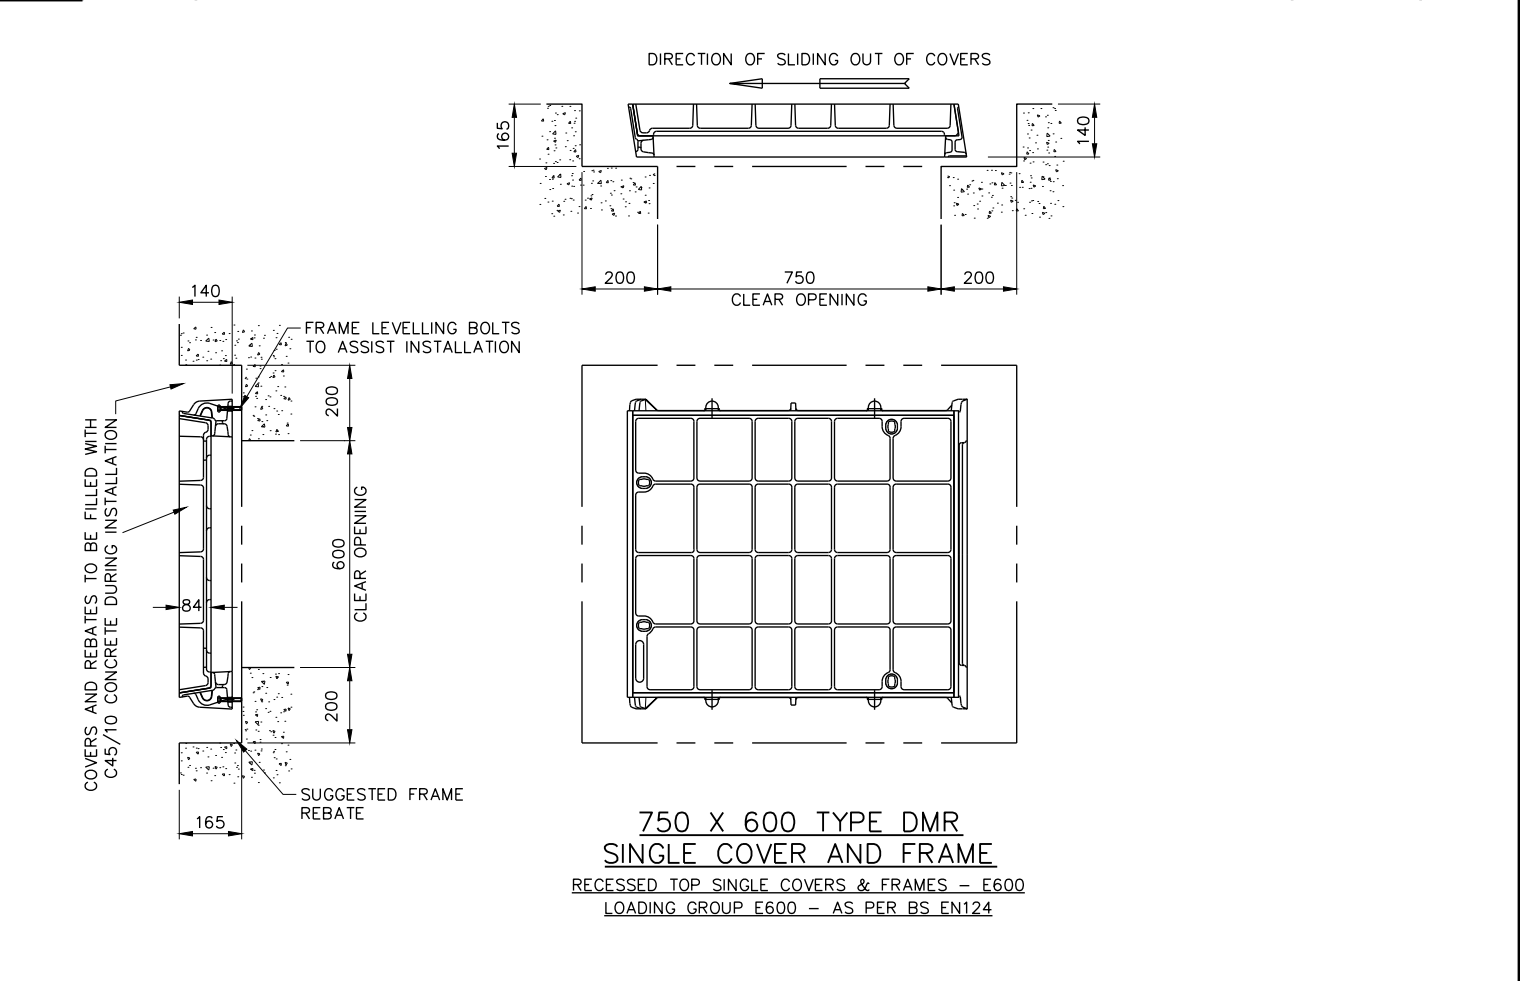
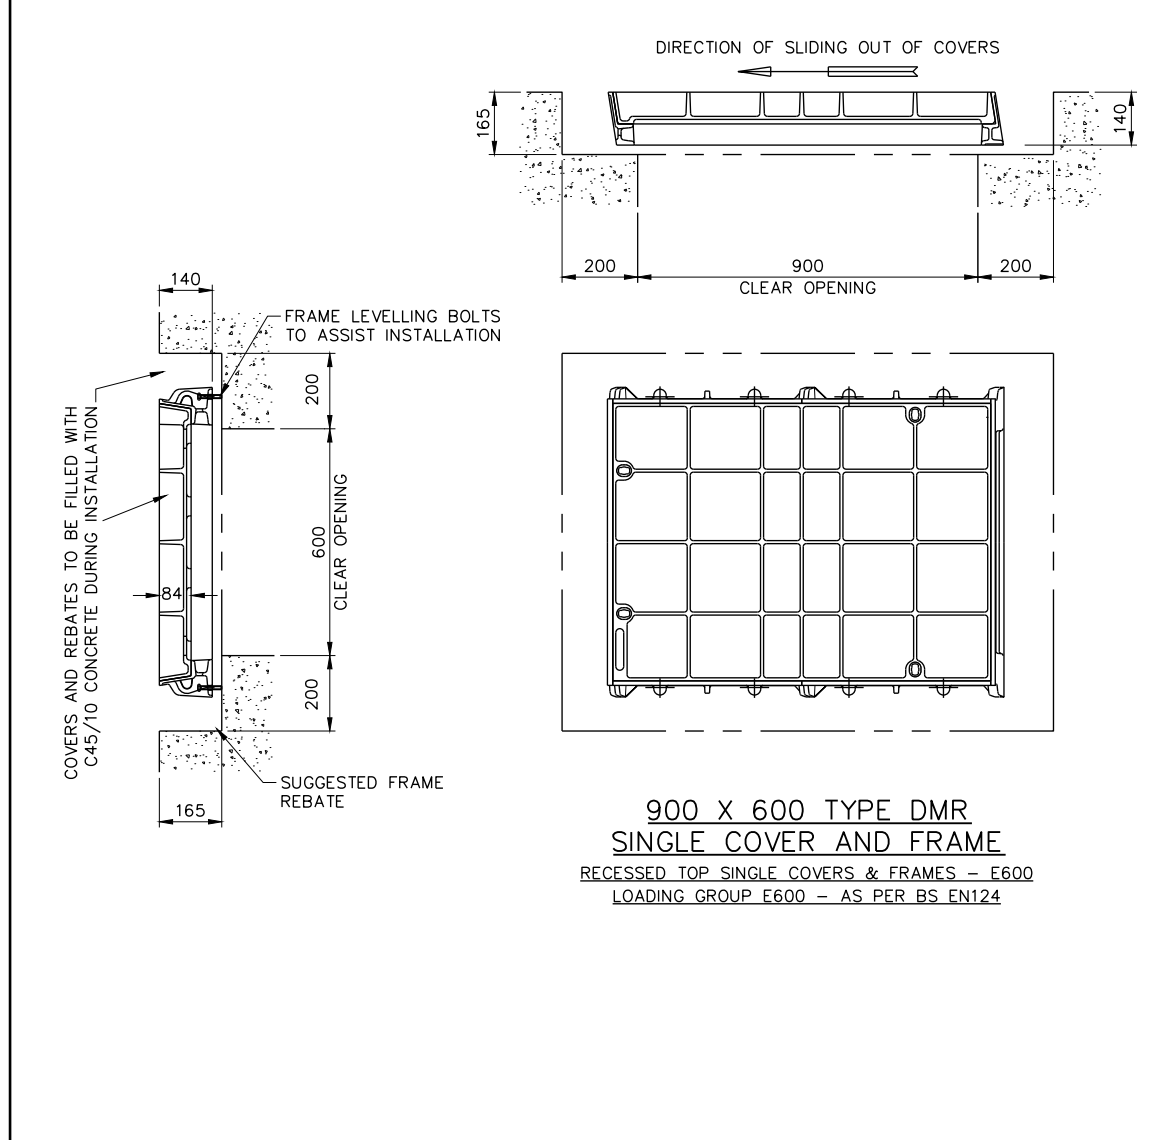
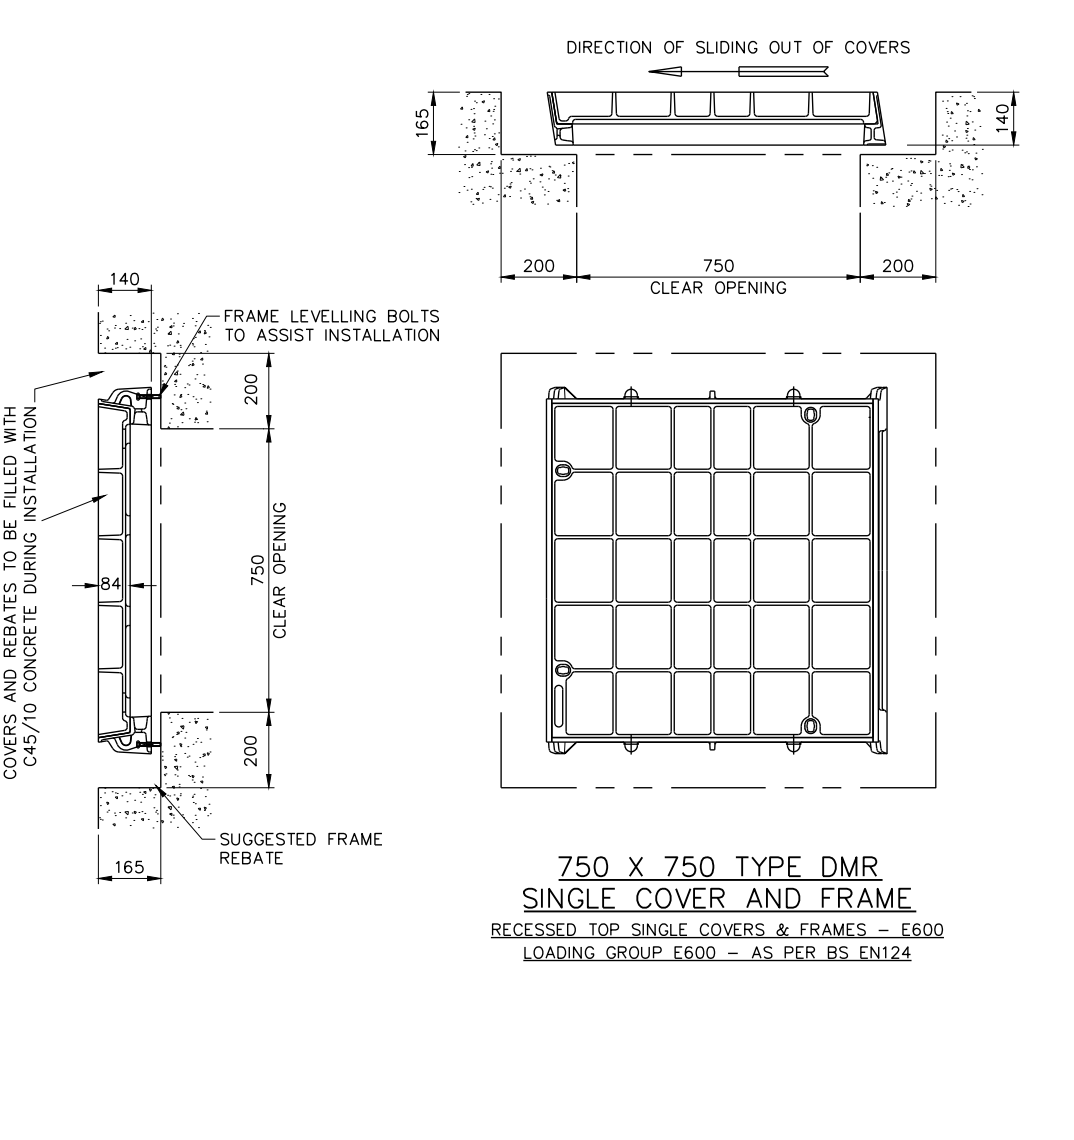
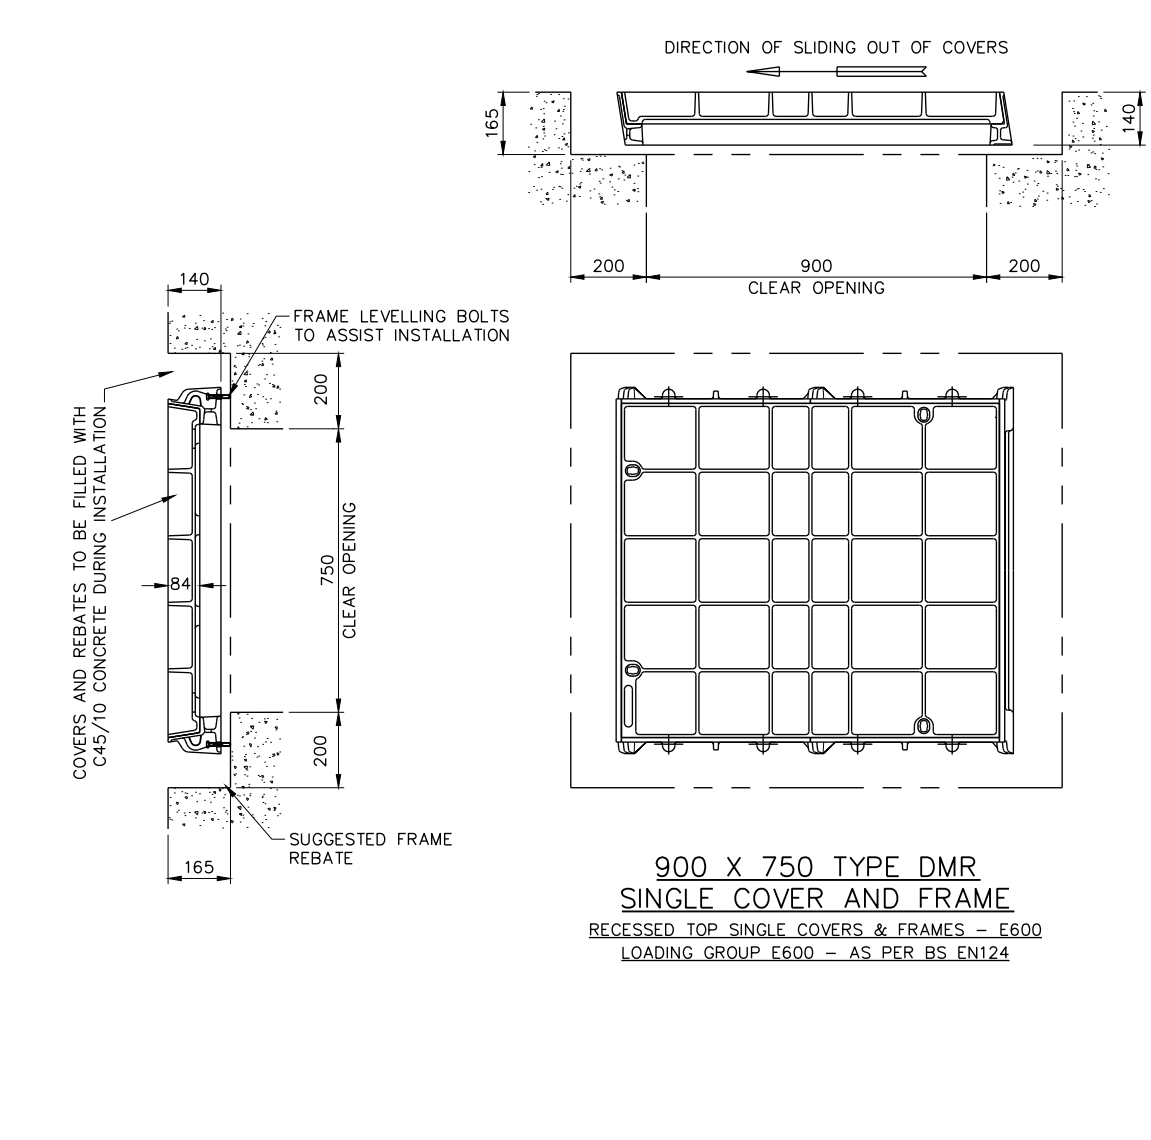
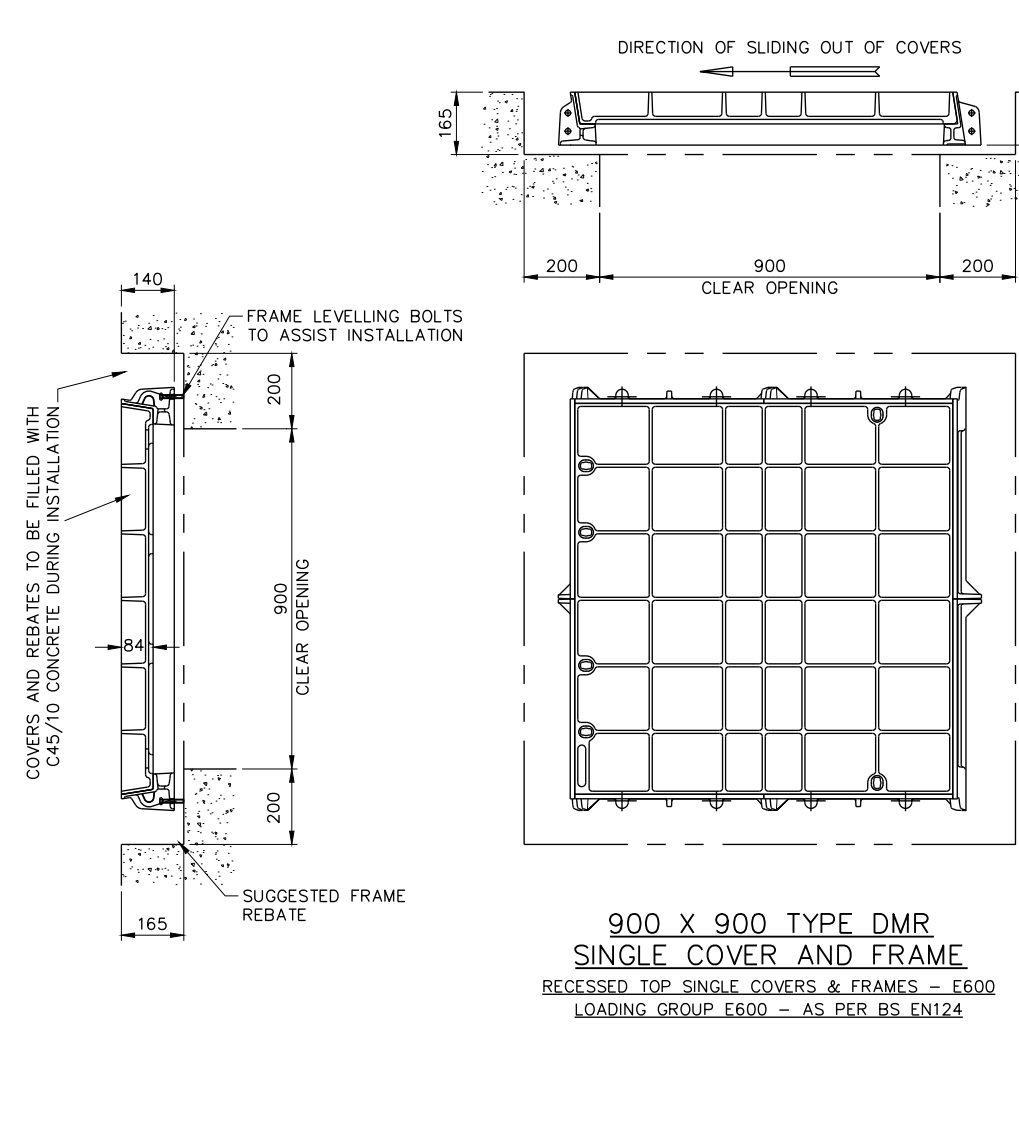
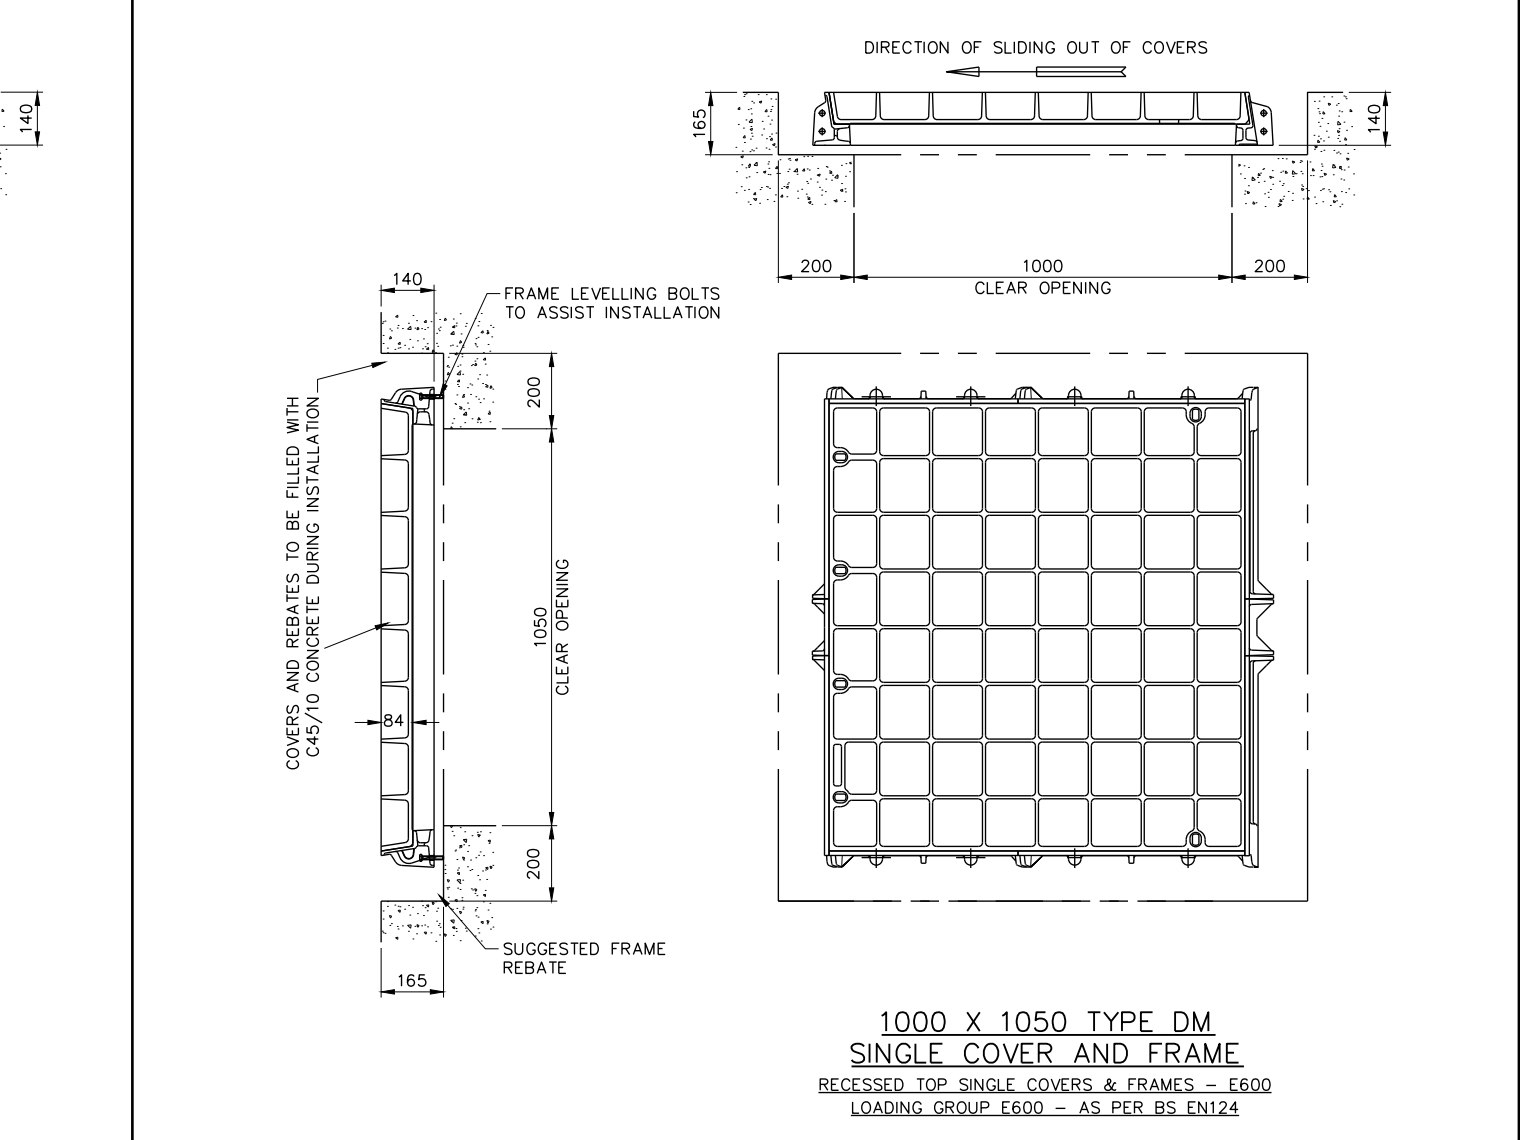
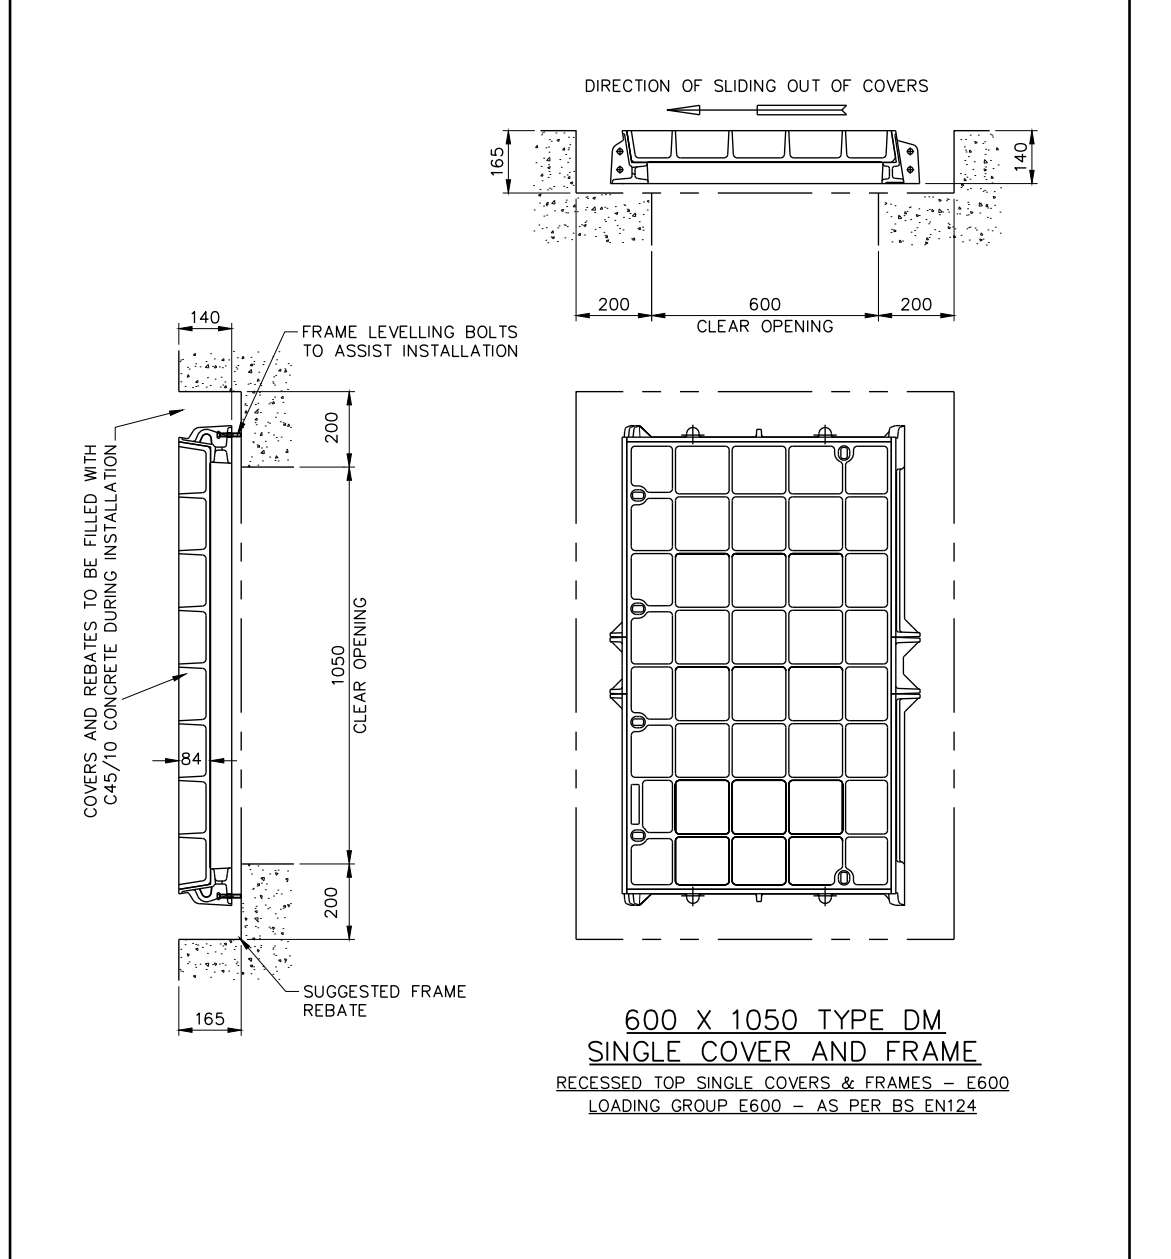
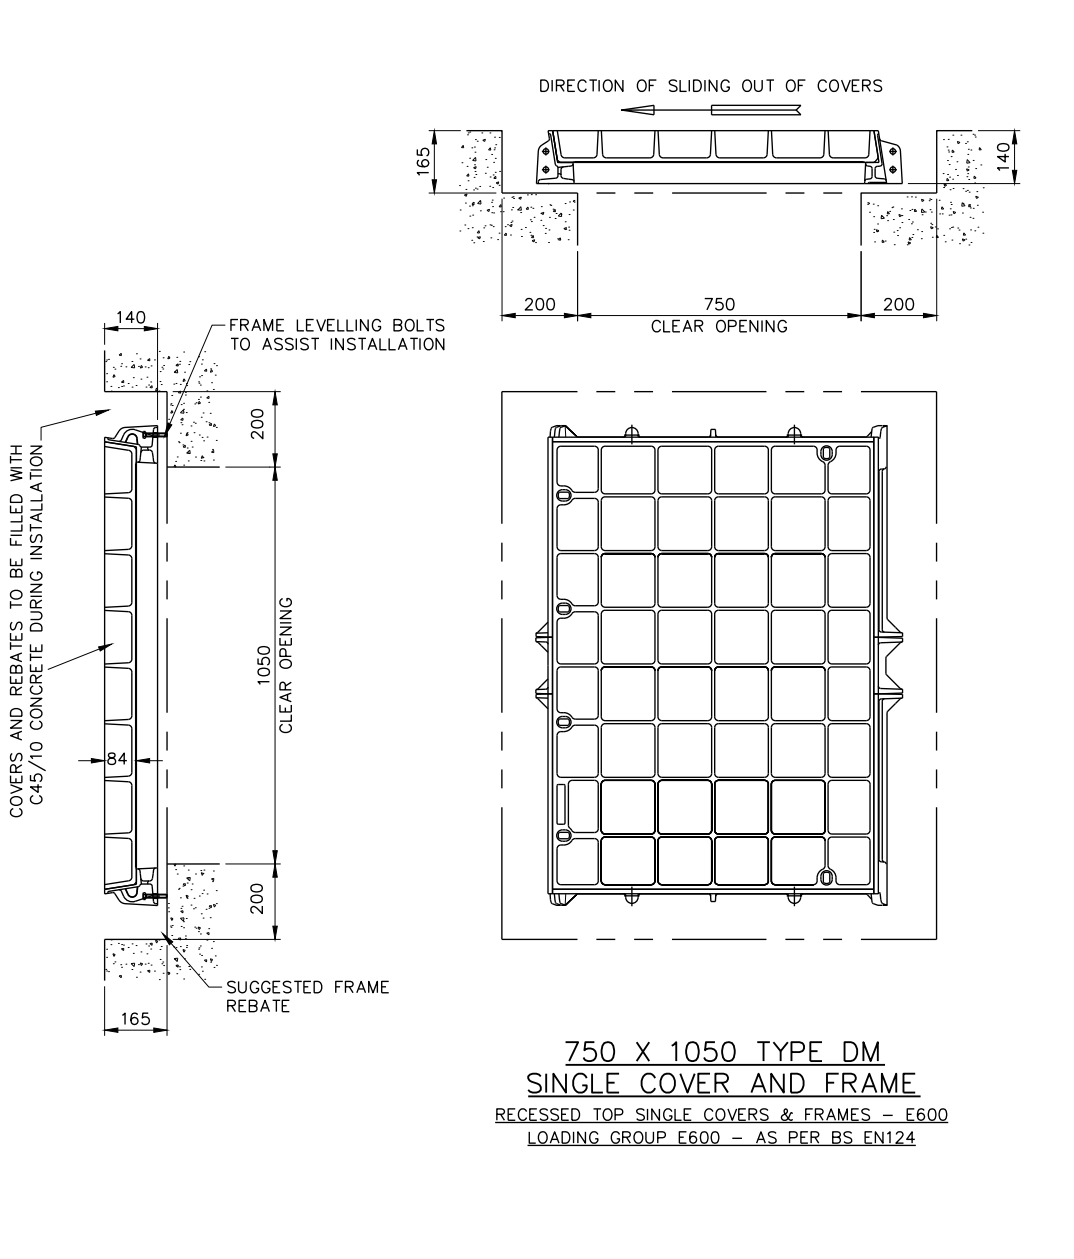
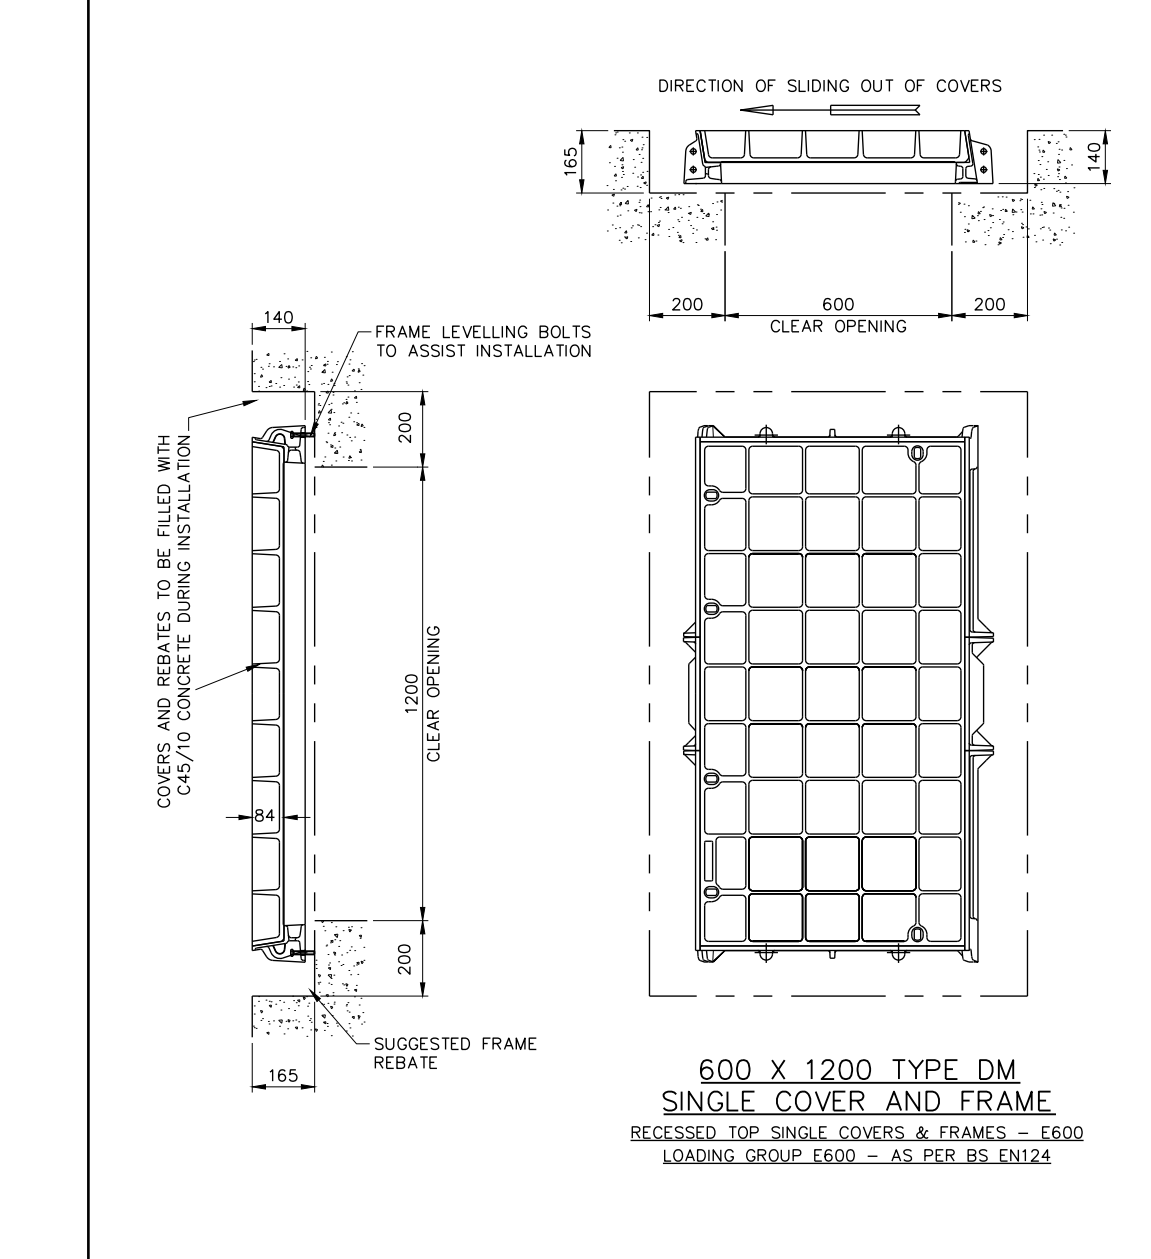
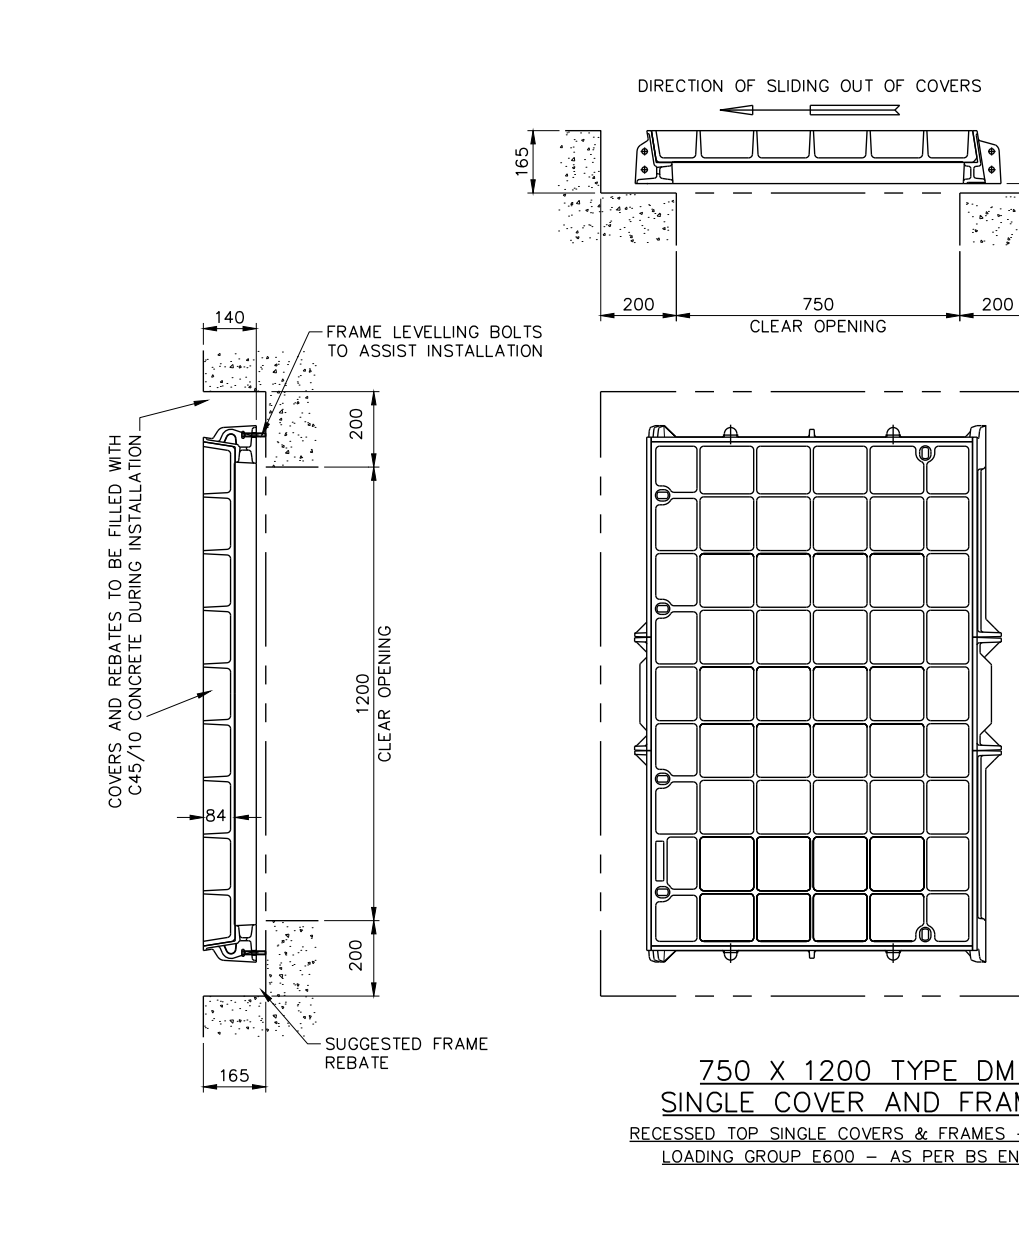


Before commencing site installation refer to setting instructions supplied		Abbreviations: NOM = Nominal C/O = Clear Opening E/B = Standard End Bar E/P = End Plate T/C = Top of Cover O/A = Overall CL = Centre Line W/O = We Offer I/P = Intersection Point		This drawing and any information or descriptive matter set out hereon are confidential and the copyright of GATIC, and are not to be disclosed, loaned, copied or used for manufacturing or tendering or for any other purpose without permission © 2011. In furtherance of our policy of continual development we reserve the right to change the design of the components incorporated hereon without notice.		Revision		Date	Sig		
											
											
								RECESSED TOP SINGLE COVERS & FRAMES LOADING GROUP GATIC E600 20 TONNE SLOW MOVING WHEEL LOAD – TEST LOAD 600kN AREAS IMPOSING HIGH WHEEL LOADS, SOME AIRCRAFT PAVEMENTS, DOCKYARDS AND OTHER AREAS WHERE ABNORMAL VEHICLES MAY BE ENCOUNTERED.			
								Poulton Close Dover, Kent CT17 0UF, England Telephone: +44 (0) 1304 203545 Fax: +44 (0) 1304 215001 E-Mail: info@gatic.com Web: www.slotdrain.com Web: www.gatic.com A division of ALUMASC LIMITED.			
						Drawn by		Customer			
						Checked by					
						Date		Project			
						Scale					
						DO NOT SCALE					
						Approved		Drawing Number			
						Works order No.					